


ONTARIO STREET WIDENING	RAMP A5

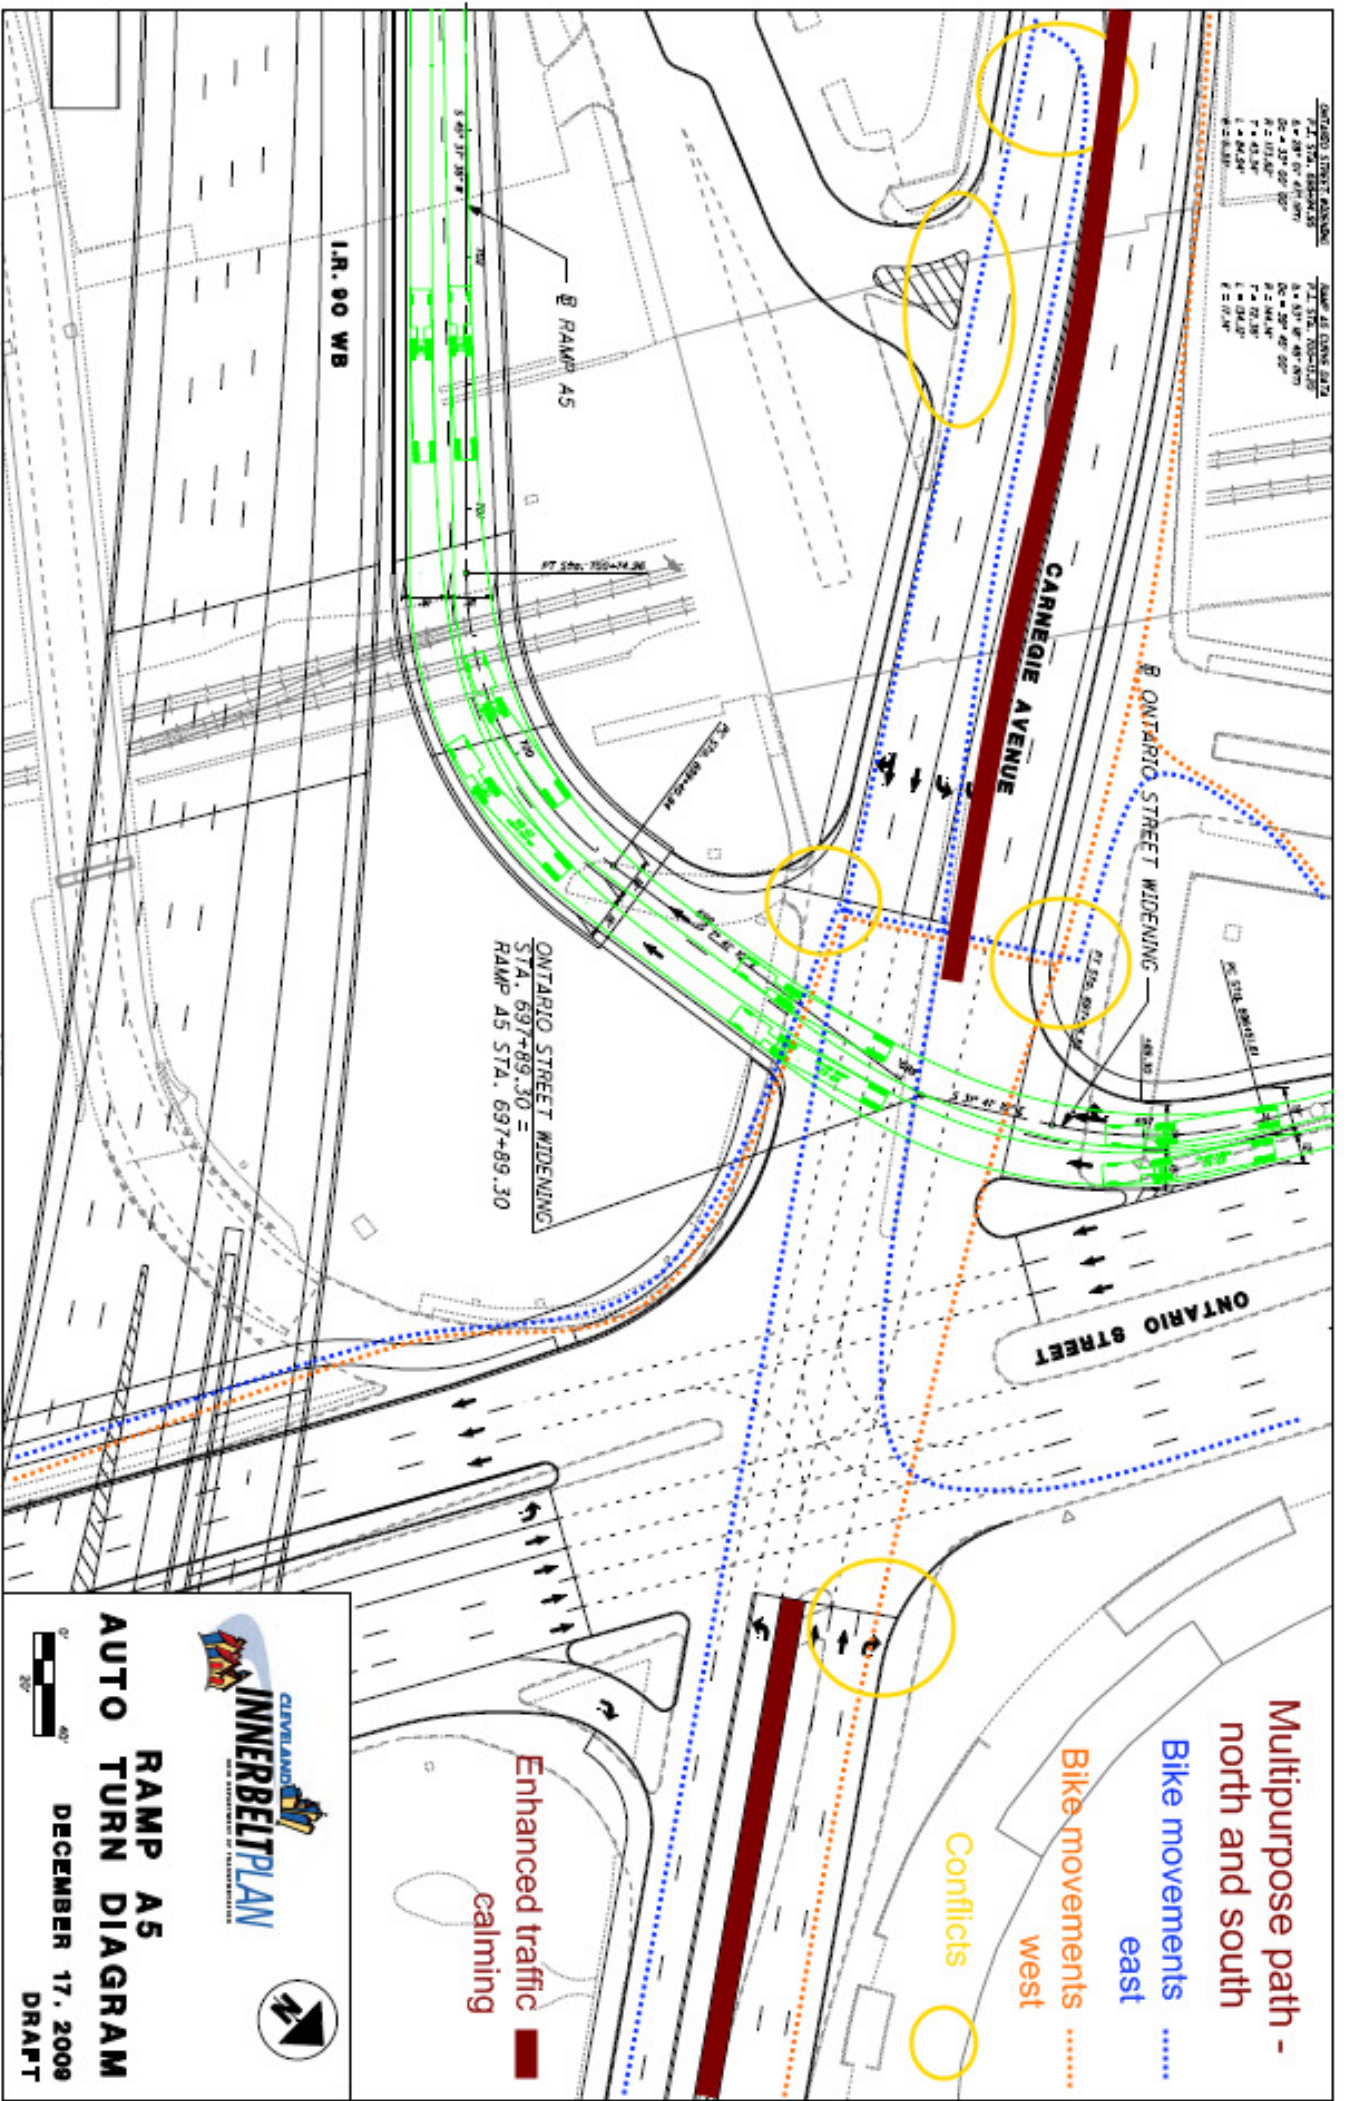

CLEVELAND INNERBELT PLAN
 THE DIVISION OF TRANSPORTATION

**RAMP A5
 AUTO TURN DIAGRAM**

DECEMBER 17, 2009
 DRAFT